



THIS DRAWING MUST NOT BE SCALED.
 GENERAL CONTRACTOR SHALL VERIFY ALL DIMENSIONS AND HAD TOOLS PRIOR TO COMMENCING WORK. ALL ERRORS AND OMISSIONS SHALL BE REFERRED TO THE ARCHITECT IMMEDIATELY.
 VARIATIONS AND MODIFICATIONS TO WORK SHOWN ON THESE DRAWINGS SHALL NOT BE PERMITTED WITHOUT THE WRITTEN PERMISSION OF THE ARCHITECT.
 ALL DIMENSIONS AND SPECIFICATIONS ARE IN MILLIMETERS UNLESS OTHERWISE SPECIFIED BY THE ARCHITECT AND SHALL NOT BE USED WITHOUT THE ARCHITECT'S PERMISSION. THESE DRAWINGS MUST BE PROPERLY SCALED WHEN USED TO APPLY FOR A BUILDING PERMIT.

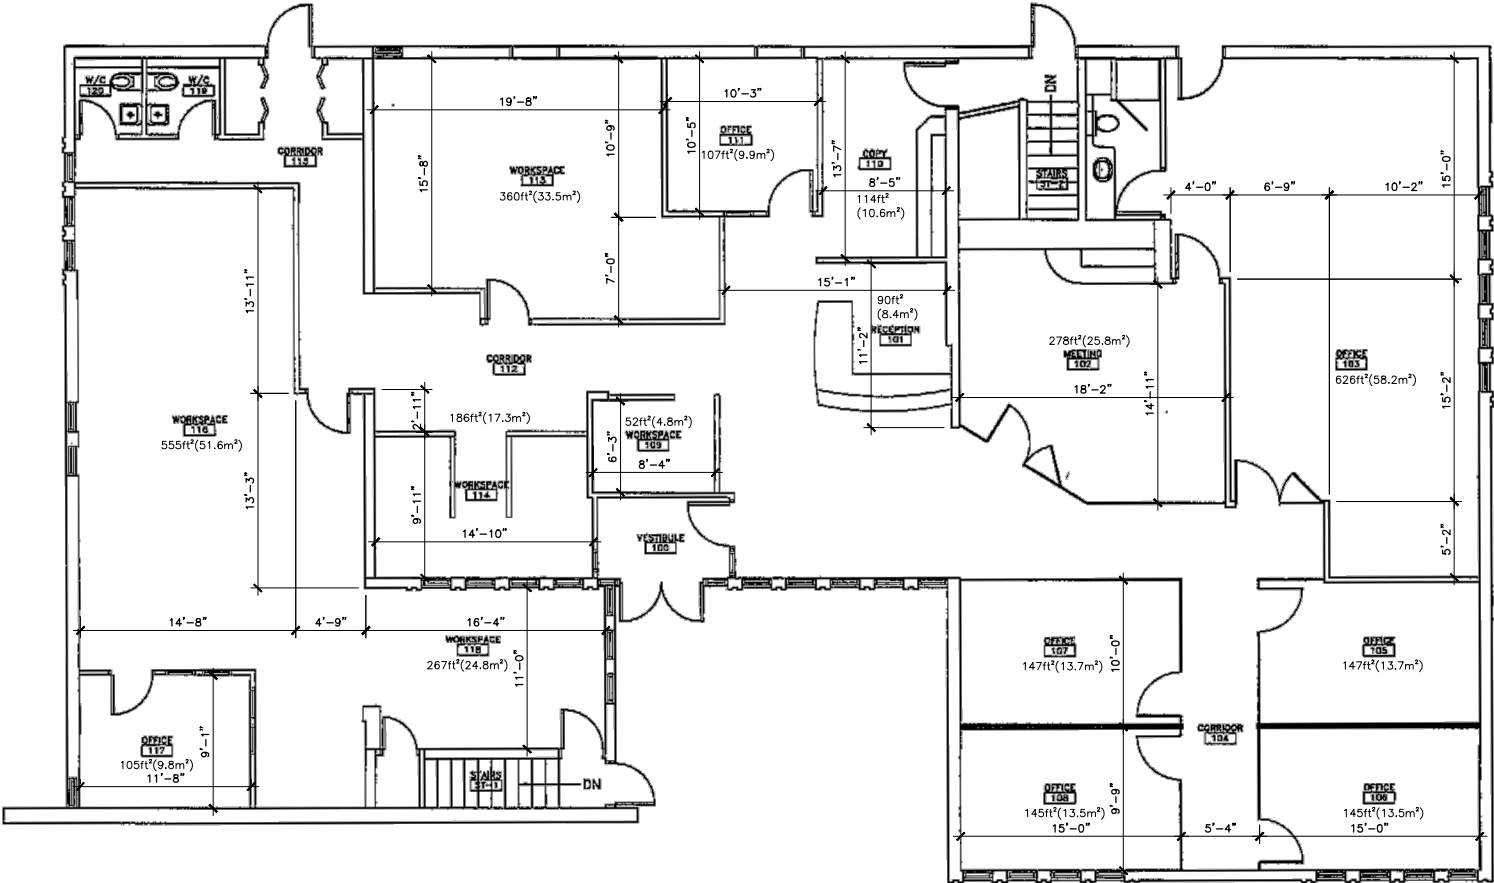

NORTH

1 MAIN FLOOR PLAN
 SCALE 1/4" = 1'-0"

PRELIMINARY
 NOT FOR CONSTRUCTION

REV#	COMMENTS	DATE

EDWARD & ANNE ARCHITECTS
 ARCHITECTS

215 AVENUE 10 WEST
 SASKATON, SASKATCHEWAN
 S4N 1Z6
 (306) 244-1111
 www.edwardandanne.com

PROJECT:
CONCORDE GROUP
 1171 8TH ST
 SASKATON, SK

CONTENTS:
MAIN FLOOR PLAN

DATE: 10/15/2014
 DRAWN BY: JLB
 CHECKED BY: JLB
 SHEET NO.: **AO**