


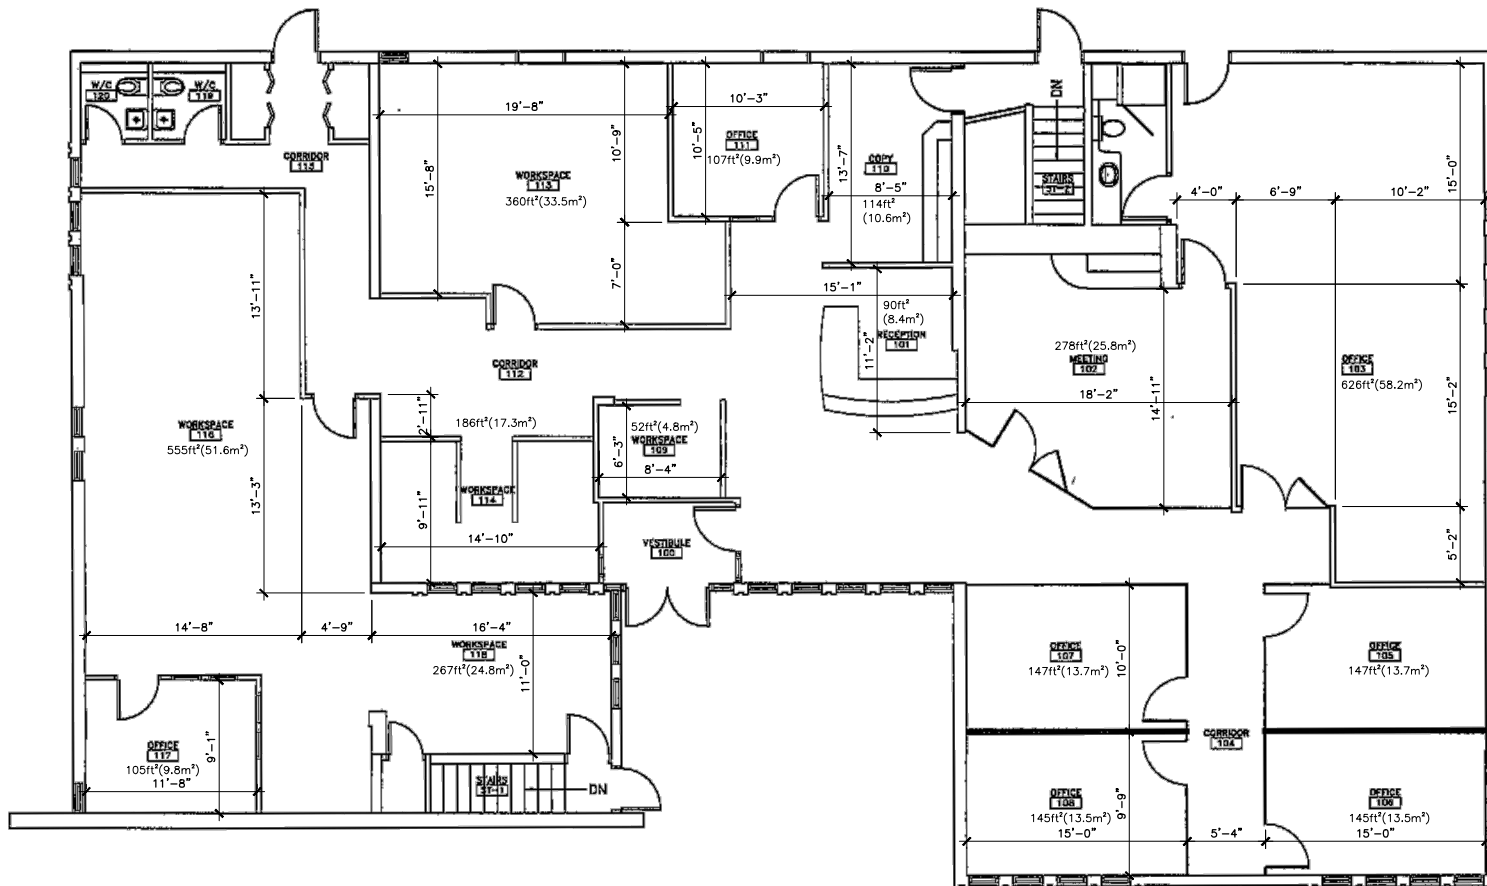

1 MAIN FLOOR PLAN
SCALE 1/4" = 1'-0"

THIS DRAWING MUST NOT BE SCALED.
GENERAL CONTRACTOR SHALL VERIFY ALL DIMENSIONS, DATA AND NOTES PRIOR TO COMMENCING WORK. ALL ERRORS AND OMISSIONS SHALL BE REPORTED TO THE ARCHITECT IMMEDIATELY.
VARIATIONS AND MODIFICATIONS TO WORK SHOWN ON THESE DRAWINGS SHALL NOT BE CARRIED OUT WITHOUT THE WRITTEN PERMISSION OF THE ARCHITECT.
ALL DRAWINGS AND SPECIFICATIONS ARE INSTRUMENTS OF SERVICE AND PROPERTY OF THE ARCHITECT AND SHALL NOT BE USED WITHOUT THE ARCHITECT'S PERMISSION. THESE DRAWINGS MUST BE PROPERLY SAVED WHEN USED TO APPLY FOR A BUILDING PERMIT.

PRELIMINARY
NOT FOR CONSTRUCTION

REV#	COMMENTS	DATE

EDWARDS EDWARDS ARCHITECTS
ARCHITECTS

FOR ARCHITECT'S USE ONLY
DO NOT SCALE OR COPY FROM THIS DRAWING
DATE: 10/15/2018
BY: JLM

PROJECT:
CONCORDE GROUP
1171 8TH ST
SASKATOON, SK

COMMENTS:
MAIN FLOOR PLAN

DRAWN BY: JLM
CHECKED BY: JLM
DATE: 10/15/2018
FILE: 1171-01-00


SHEET NO:
A0

THIS DRAWING MUST NOT BE SCALED.

GENERAL CONTRACTOR SHALL VERIFY ALL DIMENSIONS, DATA AND LOCATIONS TO CONSTRUCTION WORK. ALL ERRORS AND OMISSIONS SHALL BE REPORTED TO THE ARCHITECT IMMEDIATELY.

VARIATIONS AND MODIFICATIONS TO WORK SHOWN ON THESE DRAWINGS SHALL NOT BE CARRIED OUT WITHOUT THE WRITTEN PERMISSION OF THE ARCHITECT.

ALL DRAWINGS AND SPECIFICATIONS ARE INSTRUMENTS OF SERVICE AND PROPERTY OF THE ARCHITECT AND SHALL NOT BE USED WITHOUT THE ARCHITECT'S PERMISSION. THIS DRAWING MUST BE PROTECTED AGAINST UNAUTHORIZED USE AND SHOULD BE USED TO APPLY FOR A BUILDING PERMIT.

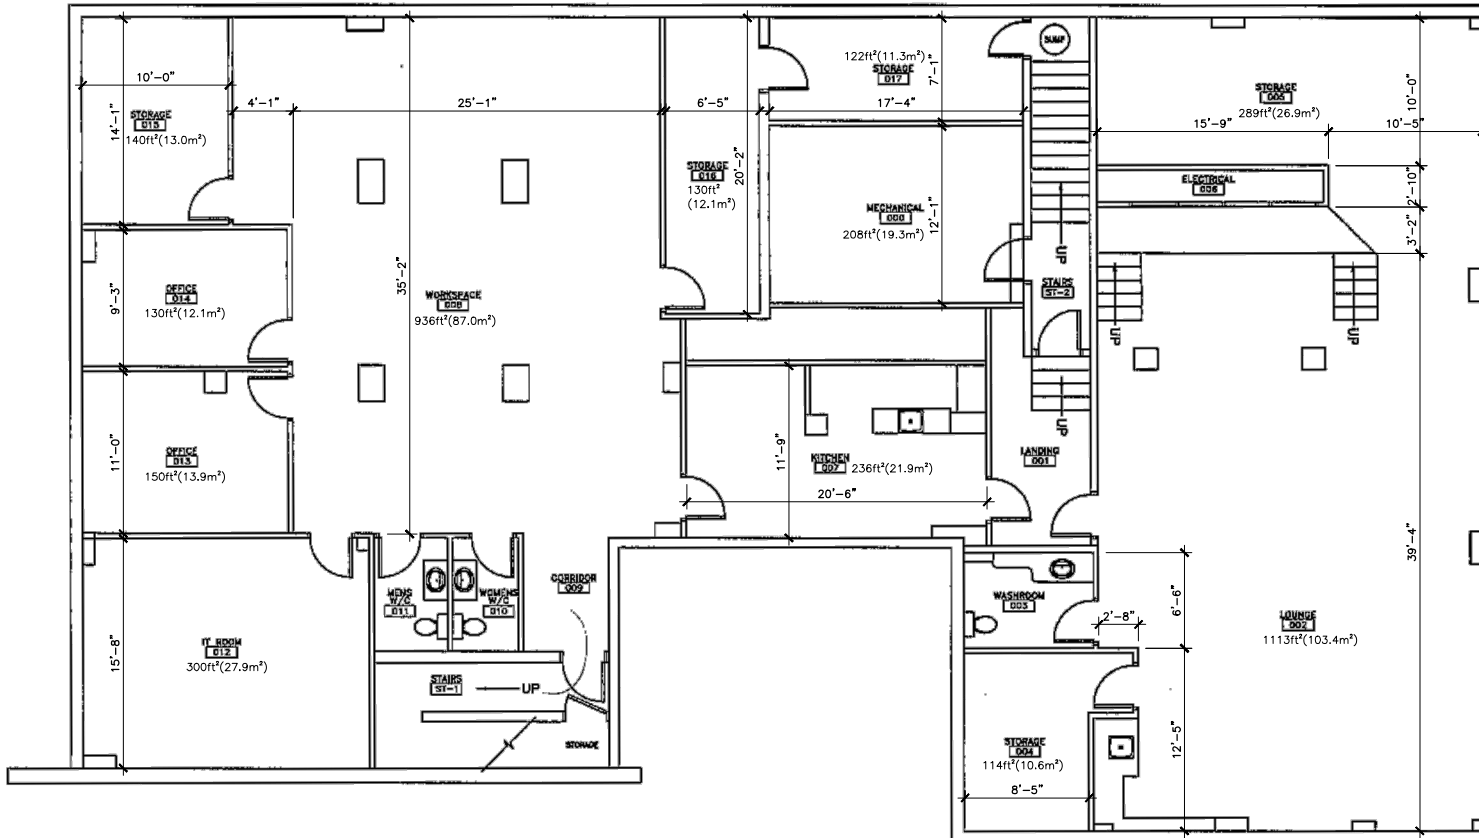

1 BASEMENT FLOOR PLAN
SCALE 1/4" = 1'-0"

PRELIMINARY
NOT FOR CONSTRUCTION

REV#	COMMENTS	DATE

THOMAS B. BROWN ARCHITECTS

1171 5TH ST SASKATOON, SK S4N 1A1

PROJECT:
CONCORDE GROUP
1171 5TH ST
SASKATOON, SK

CONTENTS:
MAIN FLOOR PLAN

DRAWN: JCN
CHECKED: DC
DATE: 15/02/04
FILE: 0000

SHEET NO:
A1