




UNIT 101
1,460 SQ.FT.

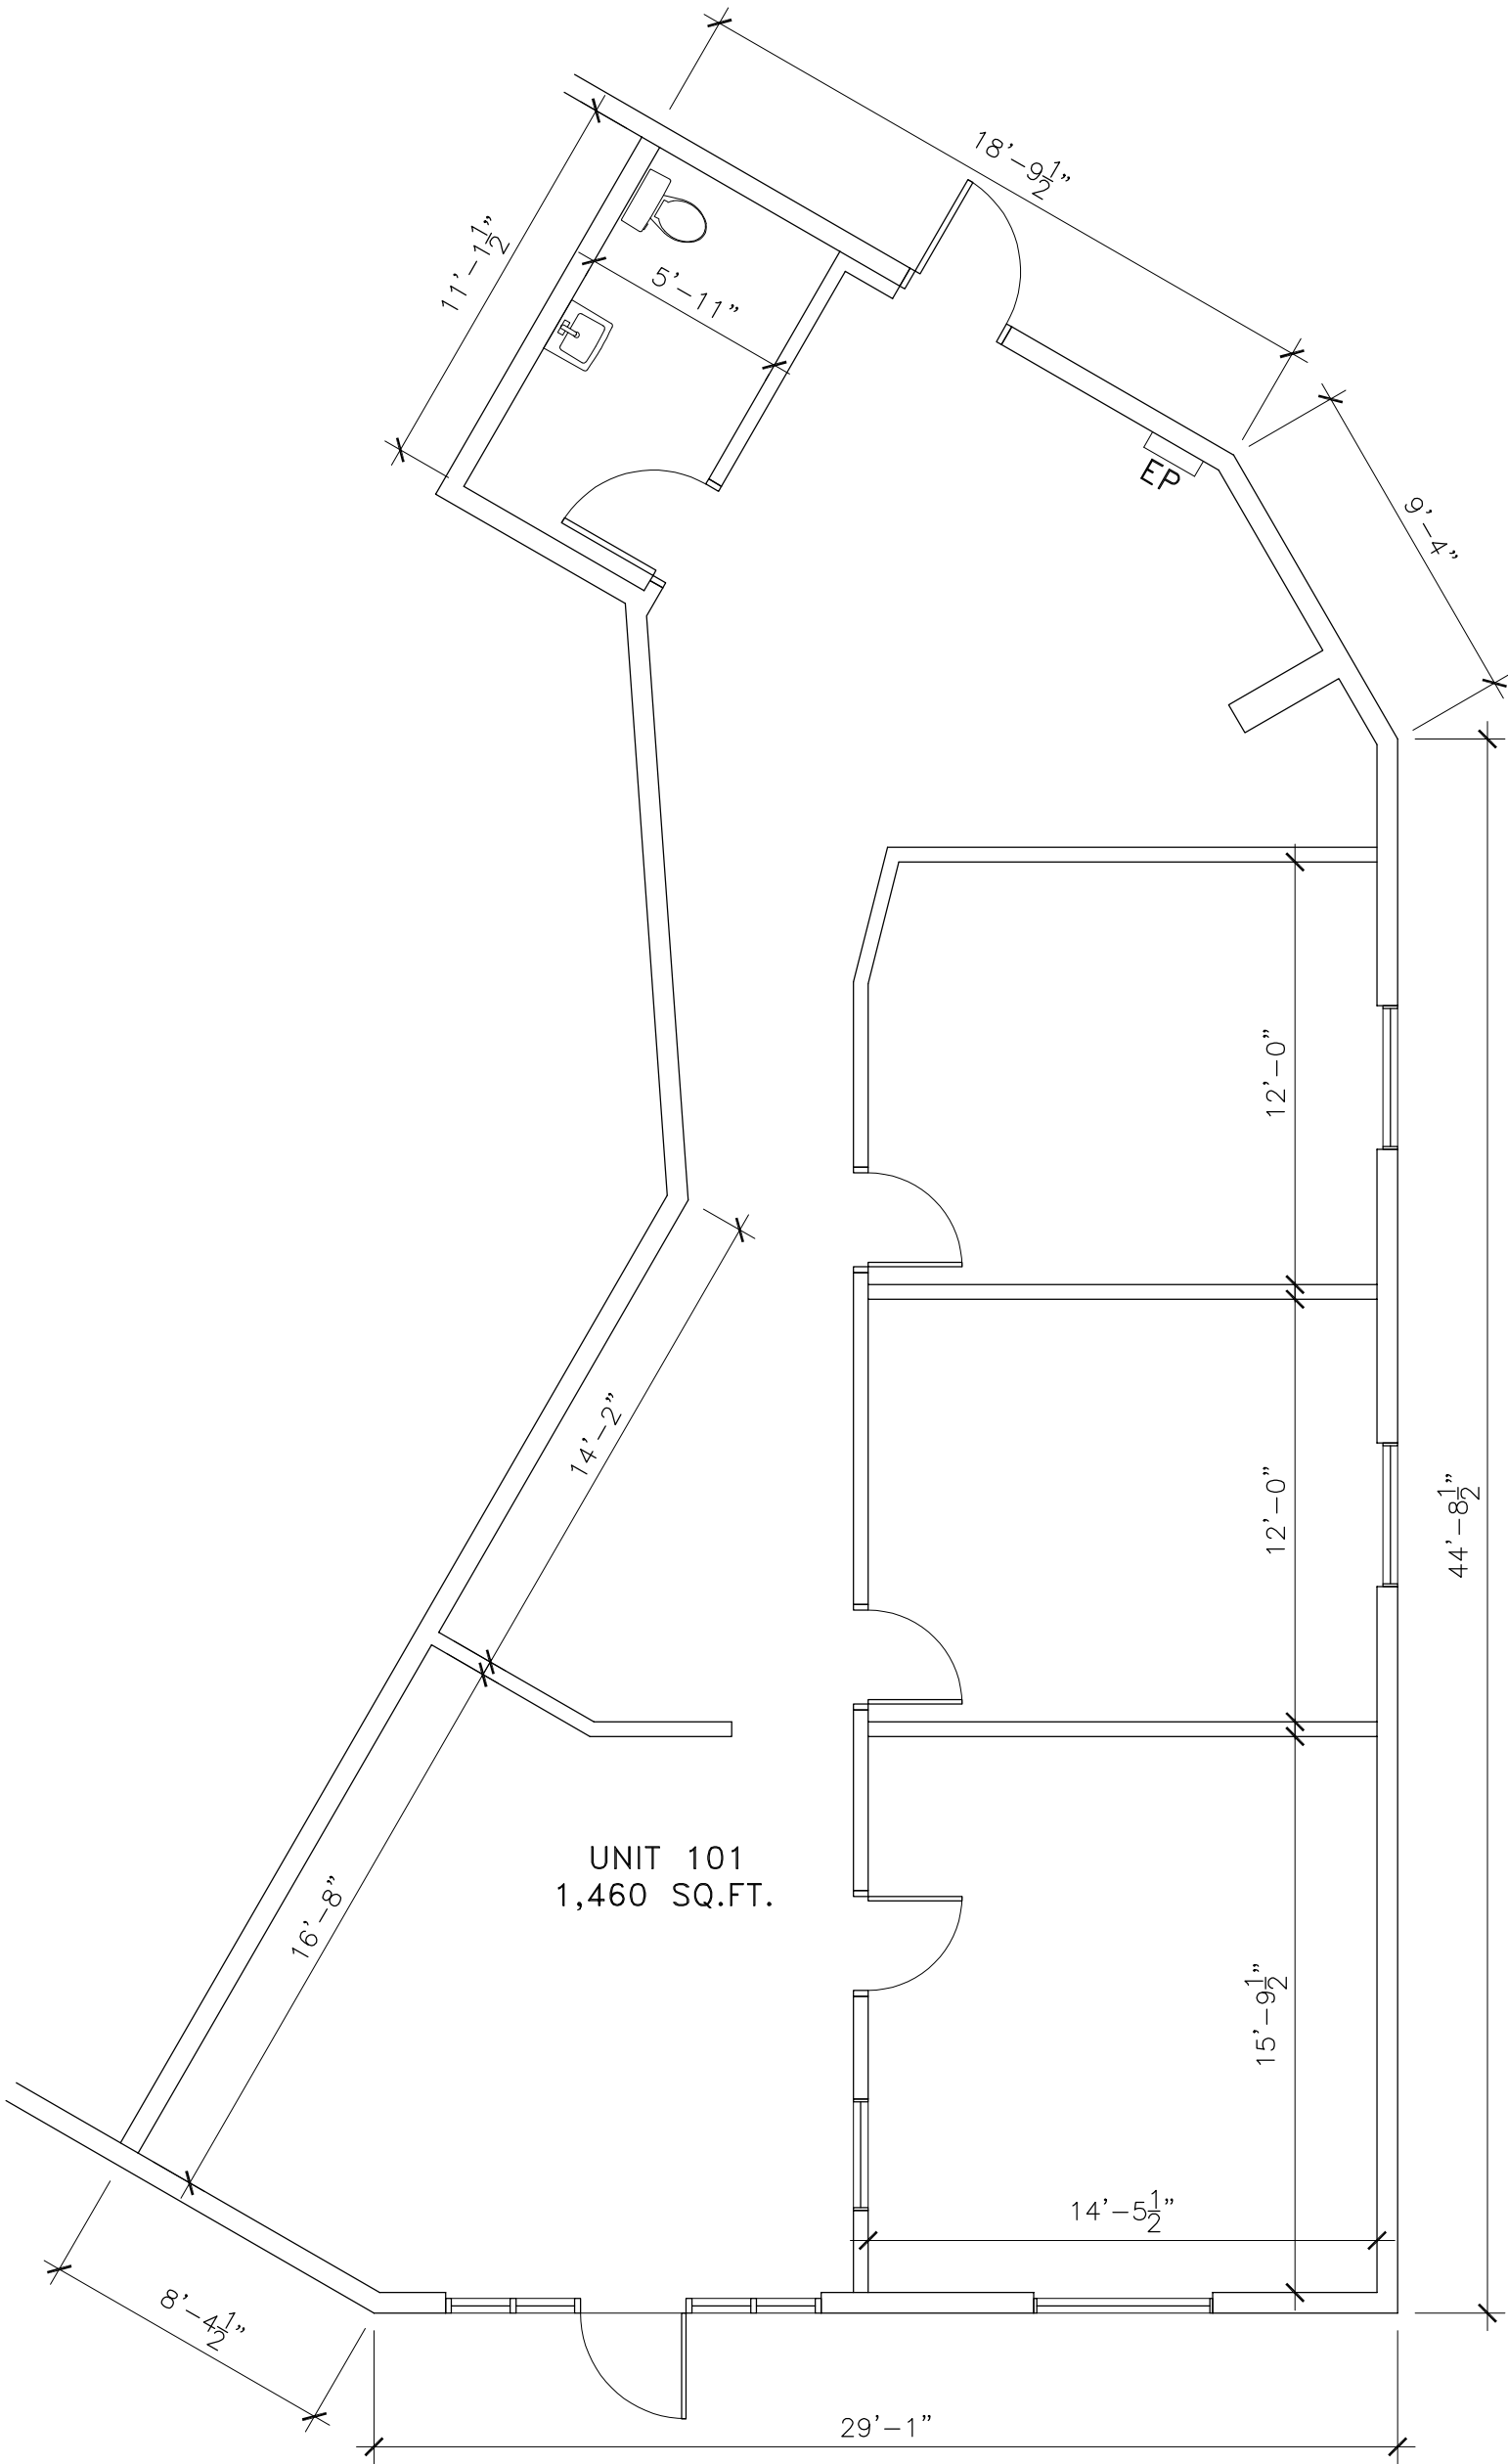

1

MAIN FLOOR PLAN
SCALE 3/16"=1'-0"