


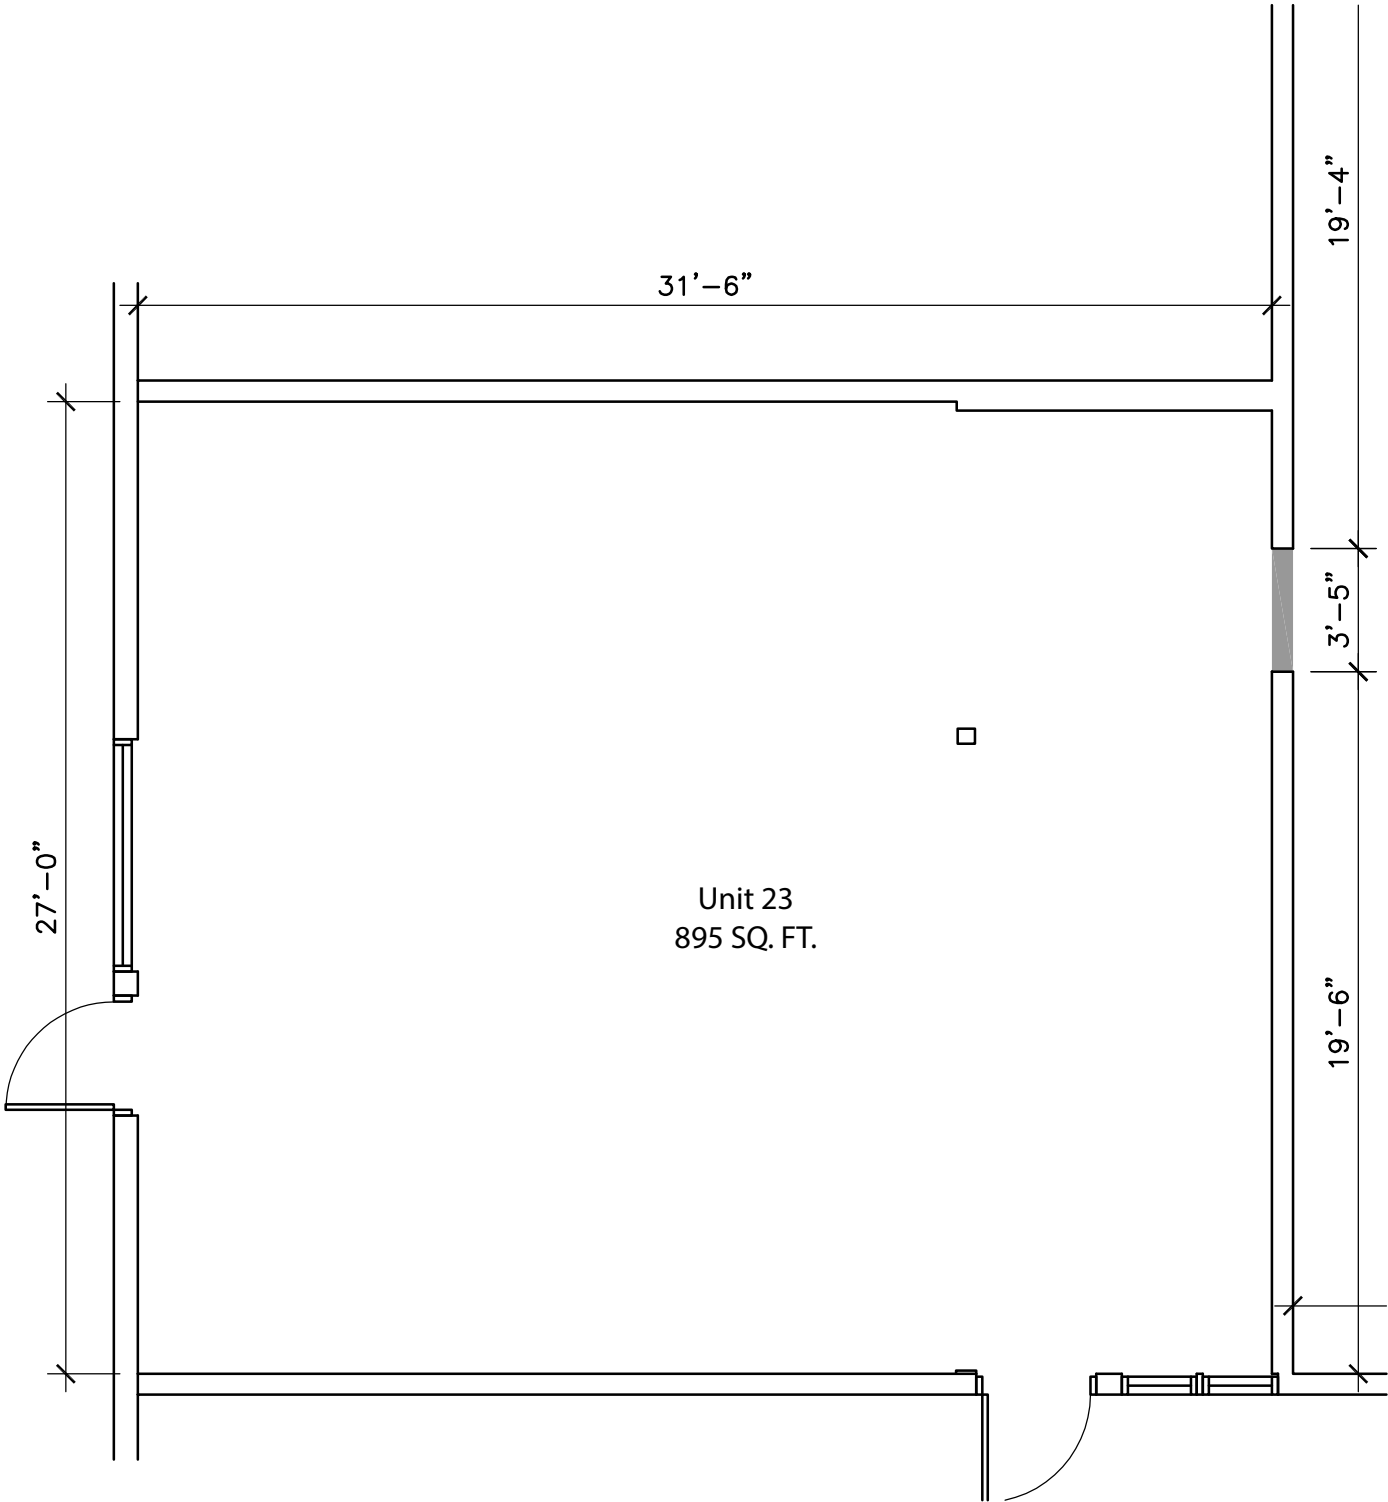

1

MAIN FLOOR PLAN
SCALE 3/16"=1'-0"